


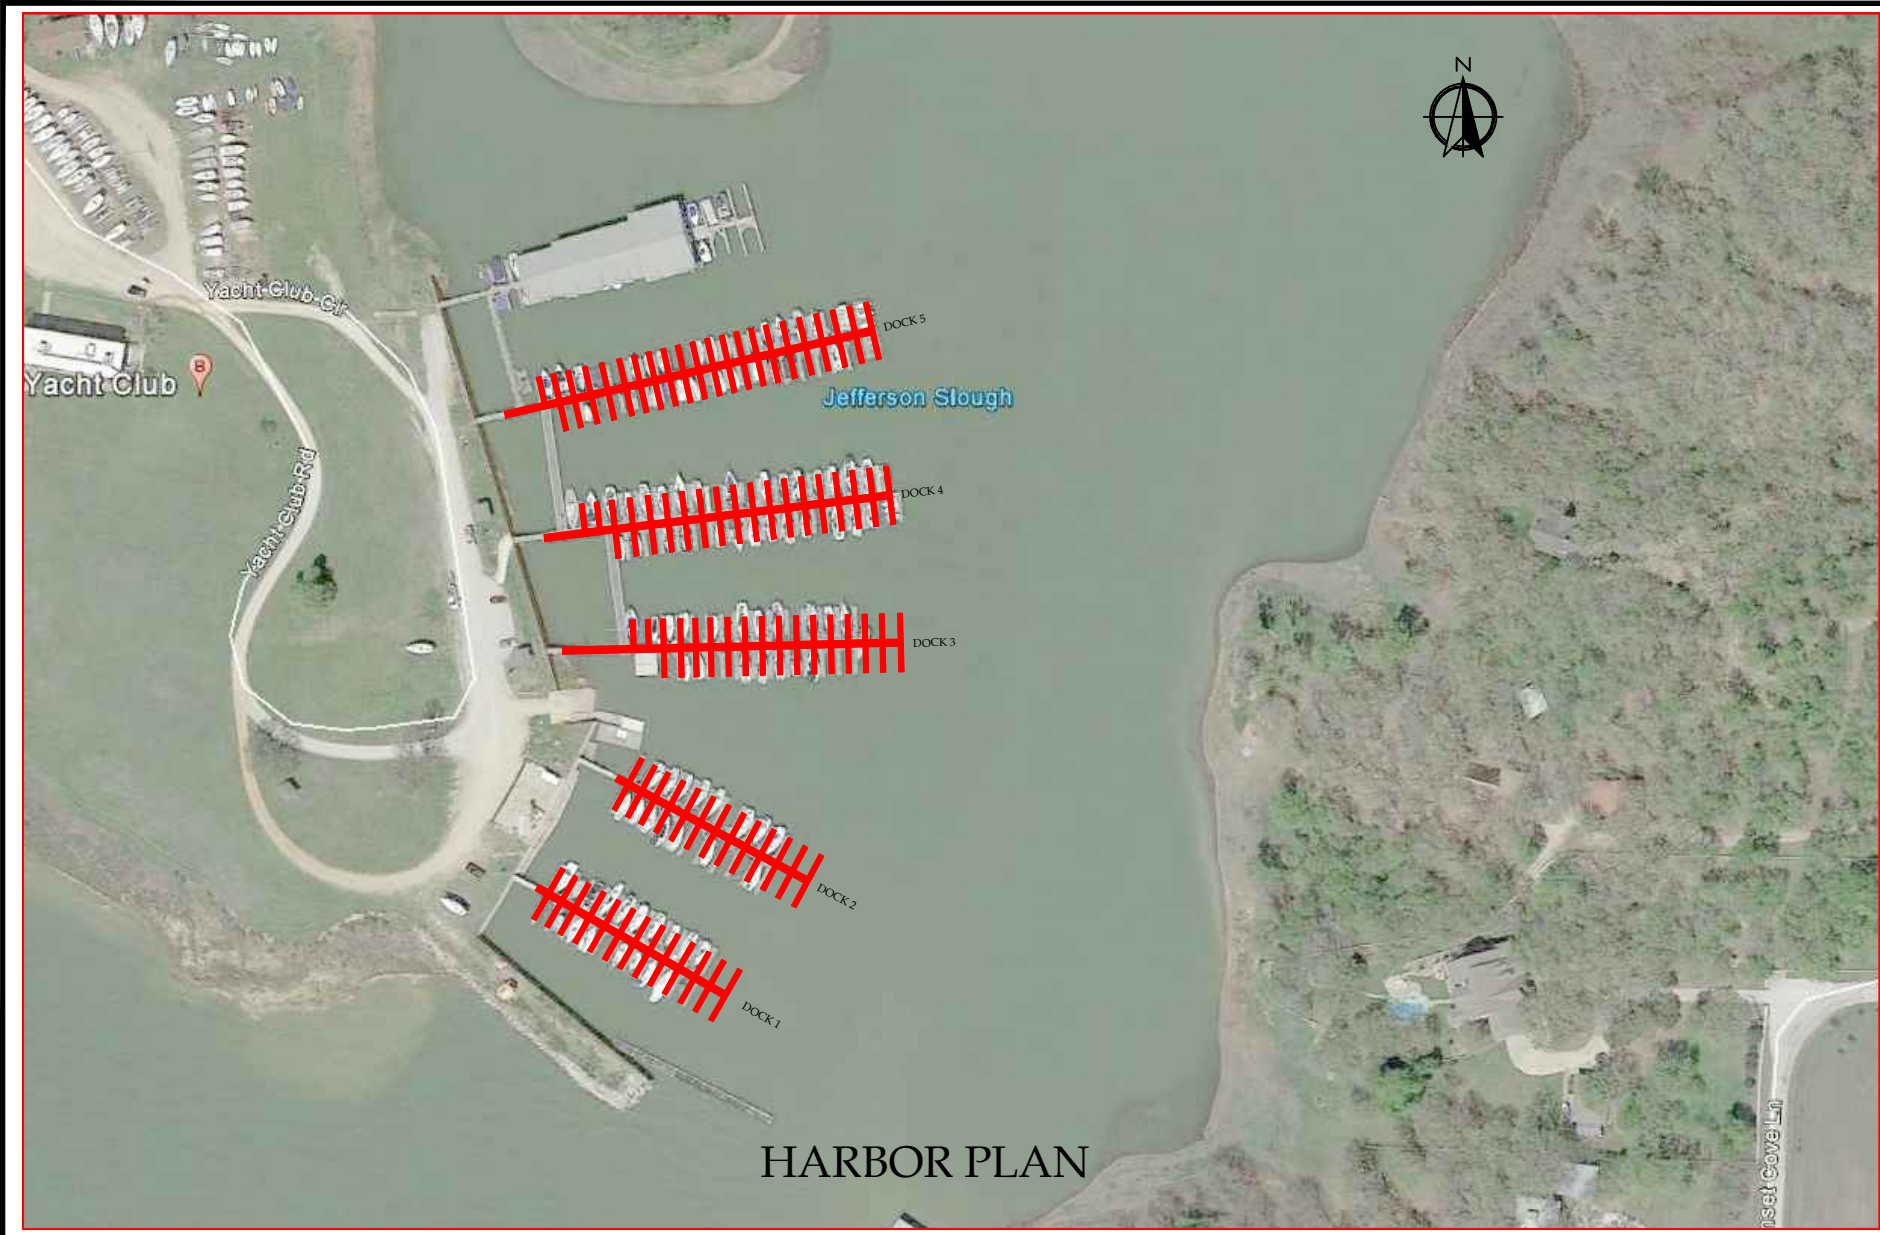

HARBOR PLAN


No.	Revisions	Date
THIS PLAN IS THE EXCLUSIVE PROPERTY OF MDI AND IS NOT TO BE USED WITHOUT THEIR WRITTEN CONSENT.		


MDI

Marine Development, Inc.
HC 62 Box B1
501 Industrial Dr.
Eufaula, Oklahoma 74432 U.S.A.

DALLAS CORINTIAN Y.C.
LAKE LEWISVILLE TEXAS


Date: 9/23/15 Plan No. 1150-2 Sheet 1 of 6

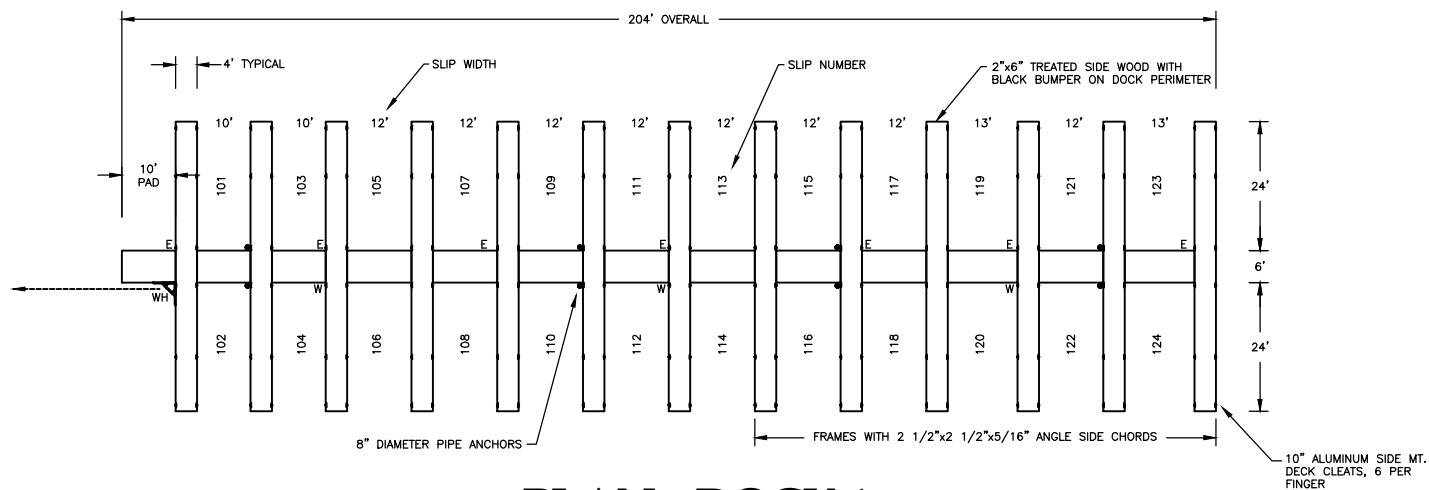


PLAN - DOCK 1

SYMBOLS:

E = 2 1/2" SQ. POST FOR ELECTRICAL 3' ABOVE FRAME
W = 2 1/2" SQ. POST FOR WATER 4' ABOVE FRAME
4 = 10" ALUMINUM DECK CLEAT
● = 8" ANCHOR PIPE
WH = WINCH & FRAME WITH SAFETY CABLE TO BULKHEAD

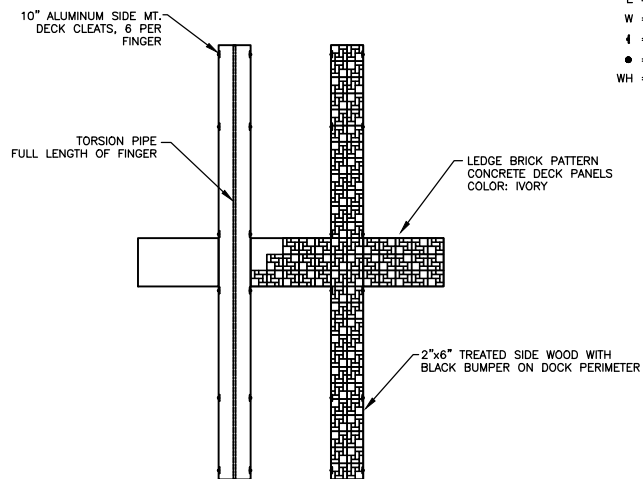

TYPICAL SLIPS

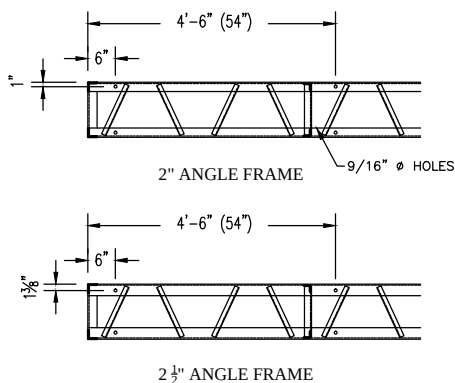


TYPICAL CORNERWALK HOLES

NOTES:

- 12" DEEP GALVANIZED FRAME WITH MAIN STRUCTURAL SIDE CHORDS & ENDS FABRICATED FROM 2" x 2 x 1/4" ANGLE (EXCEPT WHERE NOTED OTHERWISE).
- 8" DIAMETER PIPE ANCHORAGE.
- POLYETHYLENE ENCASED FLOATS.
- LEDGE BRIDGE PATTERN CONCRETE DECK, COLOR IVORY.


Dallas Corintian Y.C.		MDI Marine Development, Inc.	
LAKE LEWISVILLE TEXAS		HC 62 Box B1 501 Industrial Dr. Eufaula, Oklahoma 74432 U.S.A.	
Date: 9/23/15		Plan No. 1150-2	
Sheet 2 of 6			
No.	Revisions	Date	
1.	CHANGED ANCHOR & UTILITY STAB LOCATIONS.	11/16/15	
2.	ADDED CORNERWALK HOLE DETAIL.	11/20/15	
THIS PLAN IS THE EXCLUSIVE PROPERTY OF MDI MARINE DEVELOPMENT, INC. AND IS TO BE USED WITHOUT THEIR WRITTEN CONSENT.			

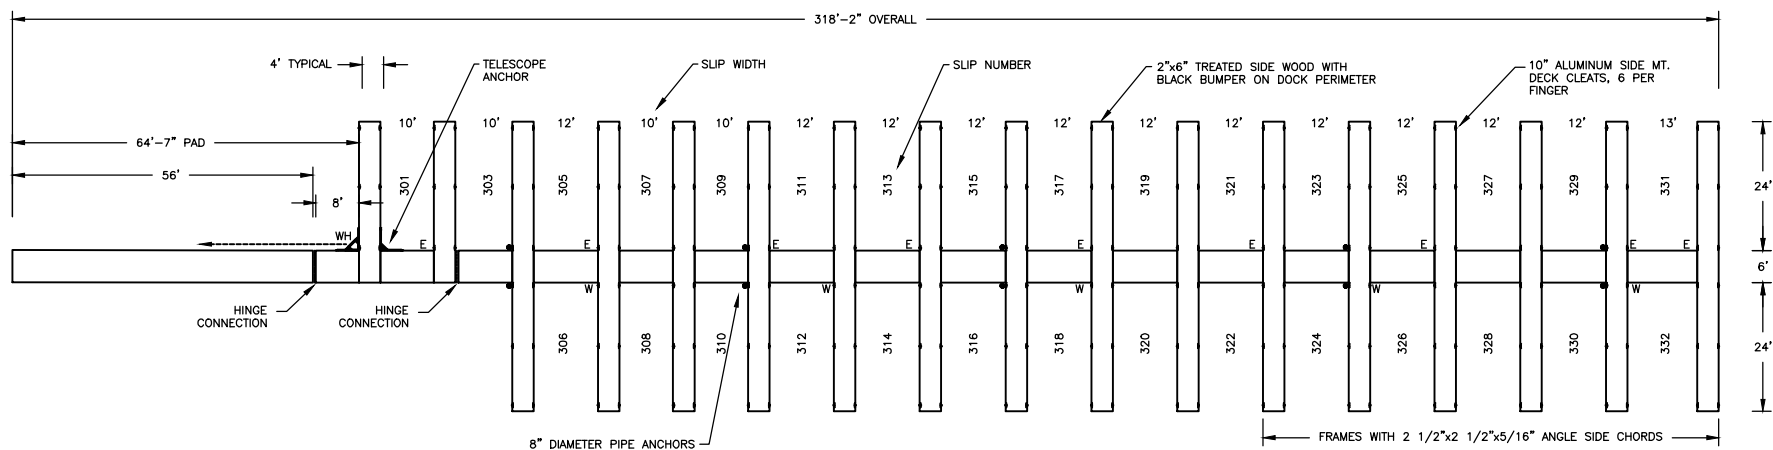


PLAN - DOCK 3

SYMBOLS:


E = 2 1/2" SQ. POST FOR ELECTRICAL 3' ABOVE FRAME
W = 2 1/2" SQ. POST FOR WATER 4' ABOVE FRAME
└ = 10" ALUMINUM DECK CLEAT
● = 8" ANCHOR PIPE
WH = WINCH & FRAME WITH SAFETY CABLE TO BULKHEAD

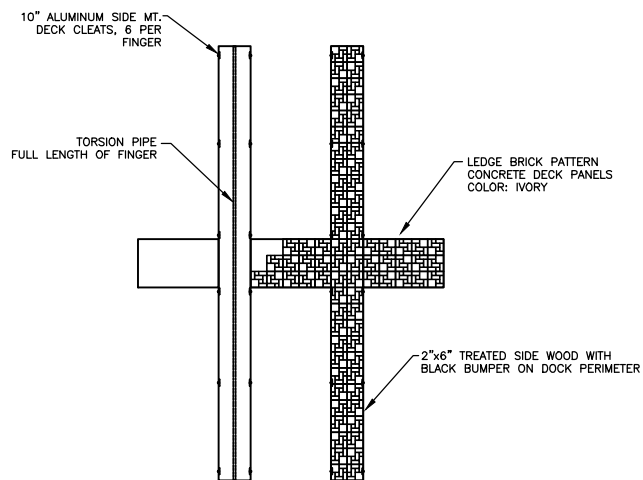

TYPICAL SLIPS

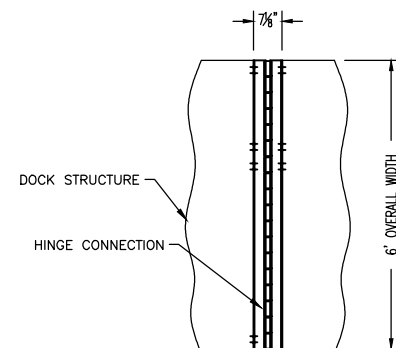


TOP VIEW

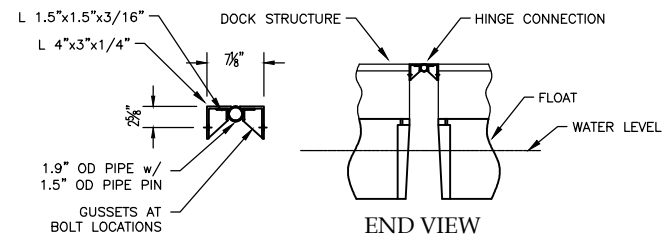

END VIEW

HINGE CONNECTION

Dallas Corintian Y.C.		MDI Marine Development, Inc.	
LAKE LEWISVILLE TEXAS		HC 82 Box B1 501 Industrial Dr. Eufaula, Oklahoma 74432 U.S.A.	
No.	Revisions	Date	Sheet 4 of 8
1.	CHANGED ANCHOR & UTILITY STAB LOCATIONS	11/16/15	THIS PLAN IS THE EXCLUSIVE PROPERTY OF MDI MARINE DEVELOPMENT, INC. IT IS TO BE USED WITHOUT THEIR WRITTEN CONSENT.
2.	ADDED HINGES & TELESCOPE ANCHOR.	11/20/15	

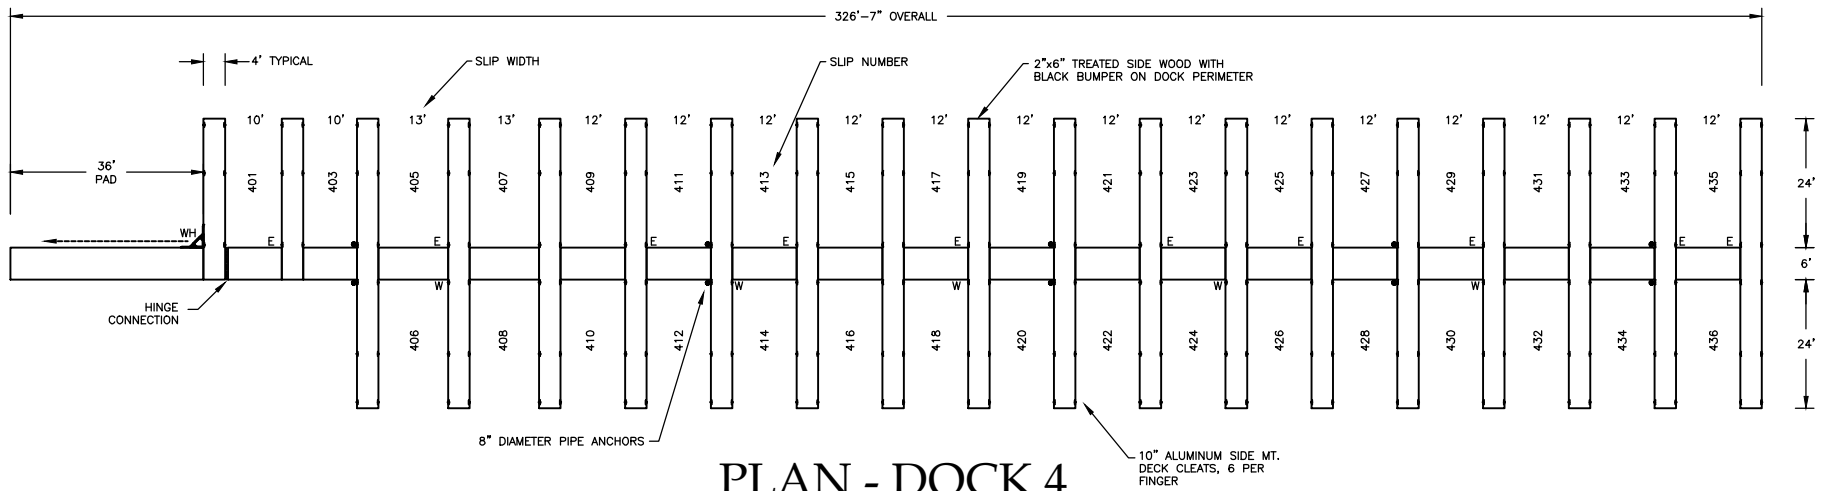

SYMBOLS:


E = 2 1/2" SQ. POST FOR ELECTRICAL 3' ABOVE FRAME

W = 2 1/2" SQ. POST FOR WATER 4' ABOVE FRAME

† = 10" ALUMINUM DECK CLEAT

● = 8" ANCHOR PIPE

WH = WINCH & FRAME WITH SAFETY CABLE TO BULKHEAD

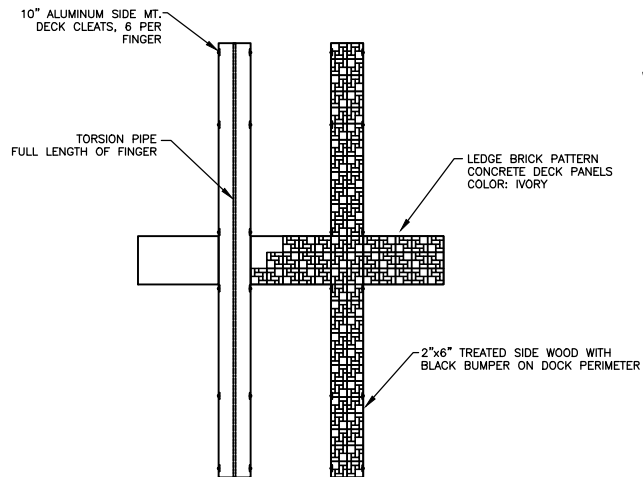

TYPICAL SLIPS


No.	Revisions	Date
1.	CHANGED ANCHORS & UTILITY STUB LOCATIONS	11/18/15
2.	ADDED HINGE CONNECTION	11/20/15

THIS PLAN IS THE EXCLUSIVE PROPERTY OF MDI MARINE DEVELOPMENT, INC. IT IS TO BE USED WITHOUT THEIR WRITTEN CONSENT.


DALLAS CORINTIAN Y.C.
LAKE LEWISVILLE TEXAS

MDI Marine Development, Inc.
HC 82 Box B1
501 Industrial Dr.
Eufaula, Oklahoma 74432 U.S.A.

Date: 9/23/15 Plan No. 1150-2 Sheet 5 of 6

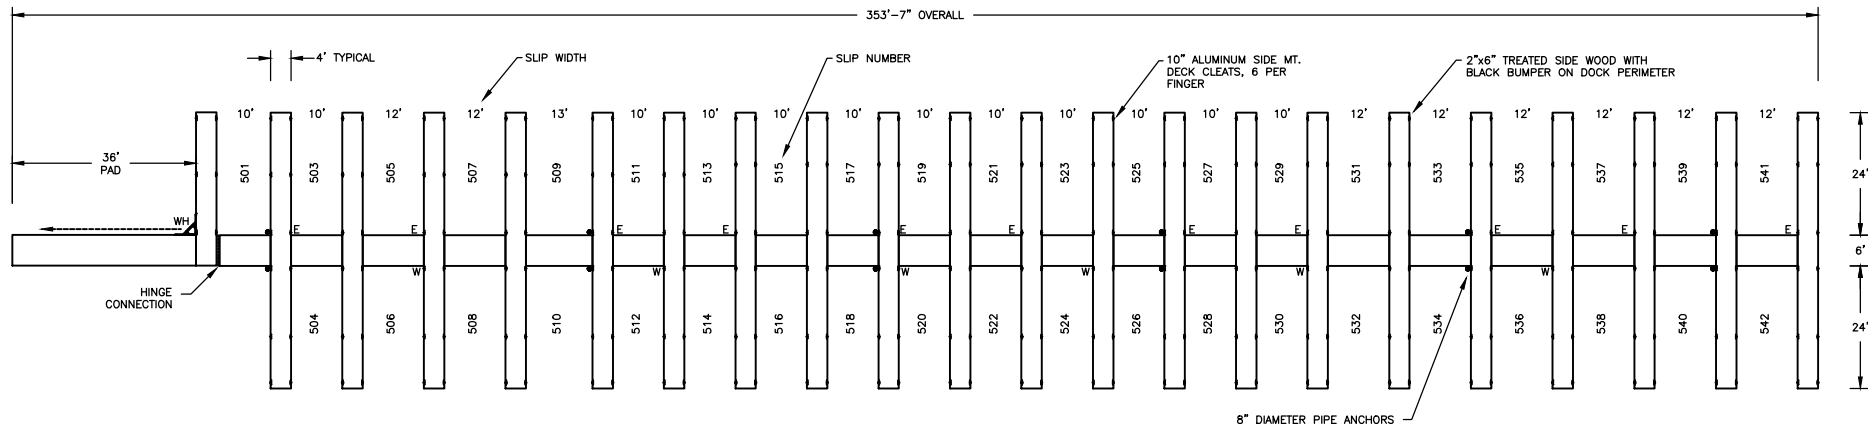

PLAN - DOCK 5

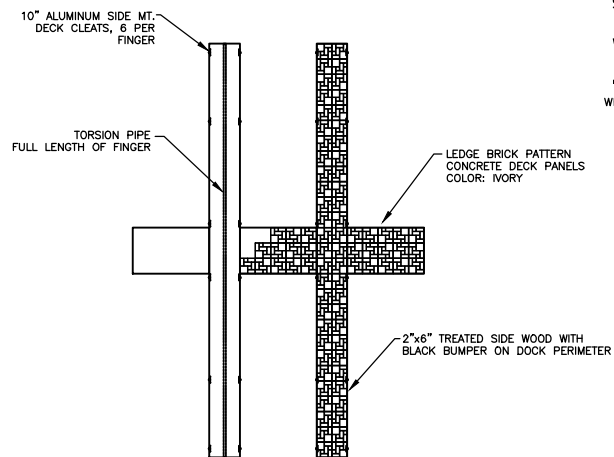

TYPICAL SLIPS

SYMBOLS:
 E = 2 1/2" SQ. POST FOR ELECTRICAL 3' ABOVE FRAME
 W = 2 1/2" SQ. POST FOR WATER 4' ABOVE FRAME
 I = 10" ALUMINUM DECK CLEAT
 ● = 8" ANCHOR PIPE
 WH = WINCH & FRAME WITH SAFETY CABLE TO BULKHEAD

No.	Revisions	Date
	1. CHANGED ANCHORS & UTILITY SUB LOCATIONS.	11/18/15
2.	ADDED HINGE CONNECTION.	11/20/15
THIS PLAN IS THE EXCLUSIVE PROPERTY OF M&D MARINE DEVELOPMENT, INC. AND IS TO BE USED WITHOUT THEIR WRITTEN CONSENT.		


DALLAS CORINTIAN Y.C.
LAKE LEWISVILLE TEXAS

MDI Marine Development, Inc.
HC 62 Box B1
501 Industrial Dr.
Eufaula, Oklahoma 74432 U.S.A.

Date: 9/23/15


Plan No. 1150-2

Sheet 6 of 6

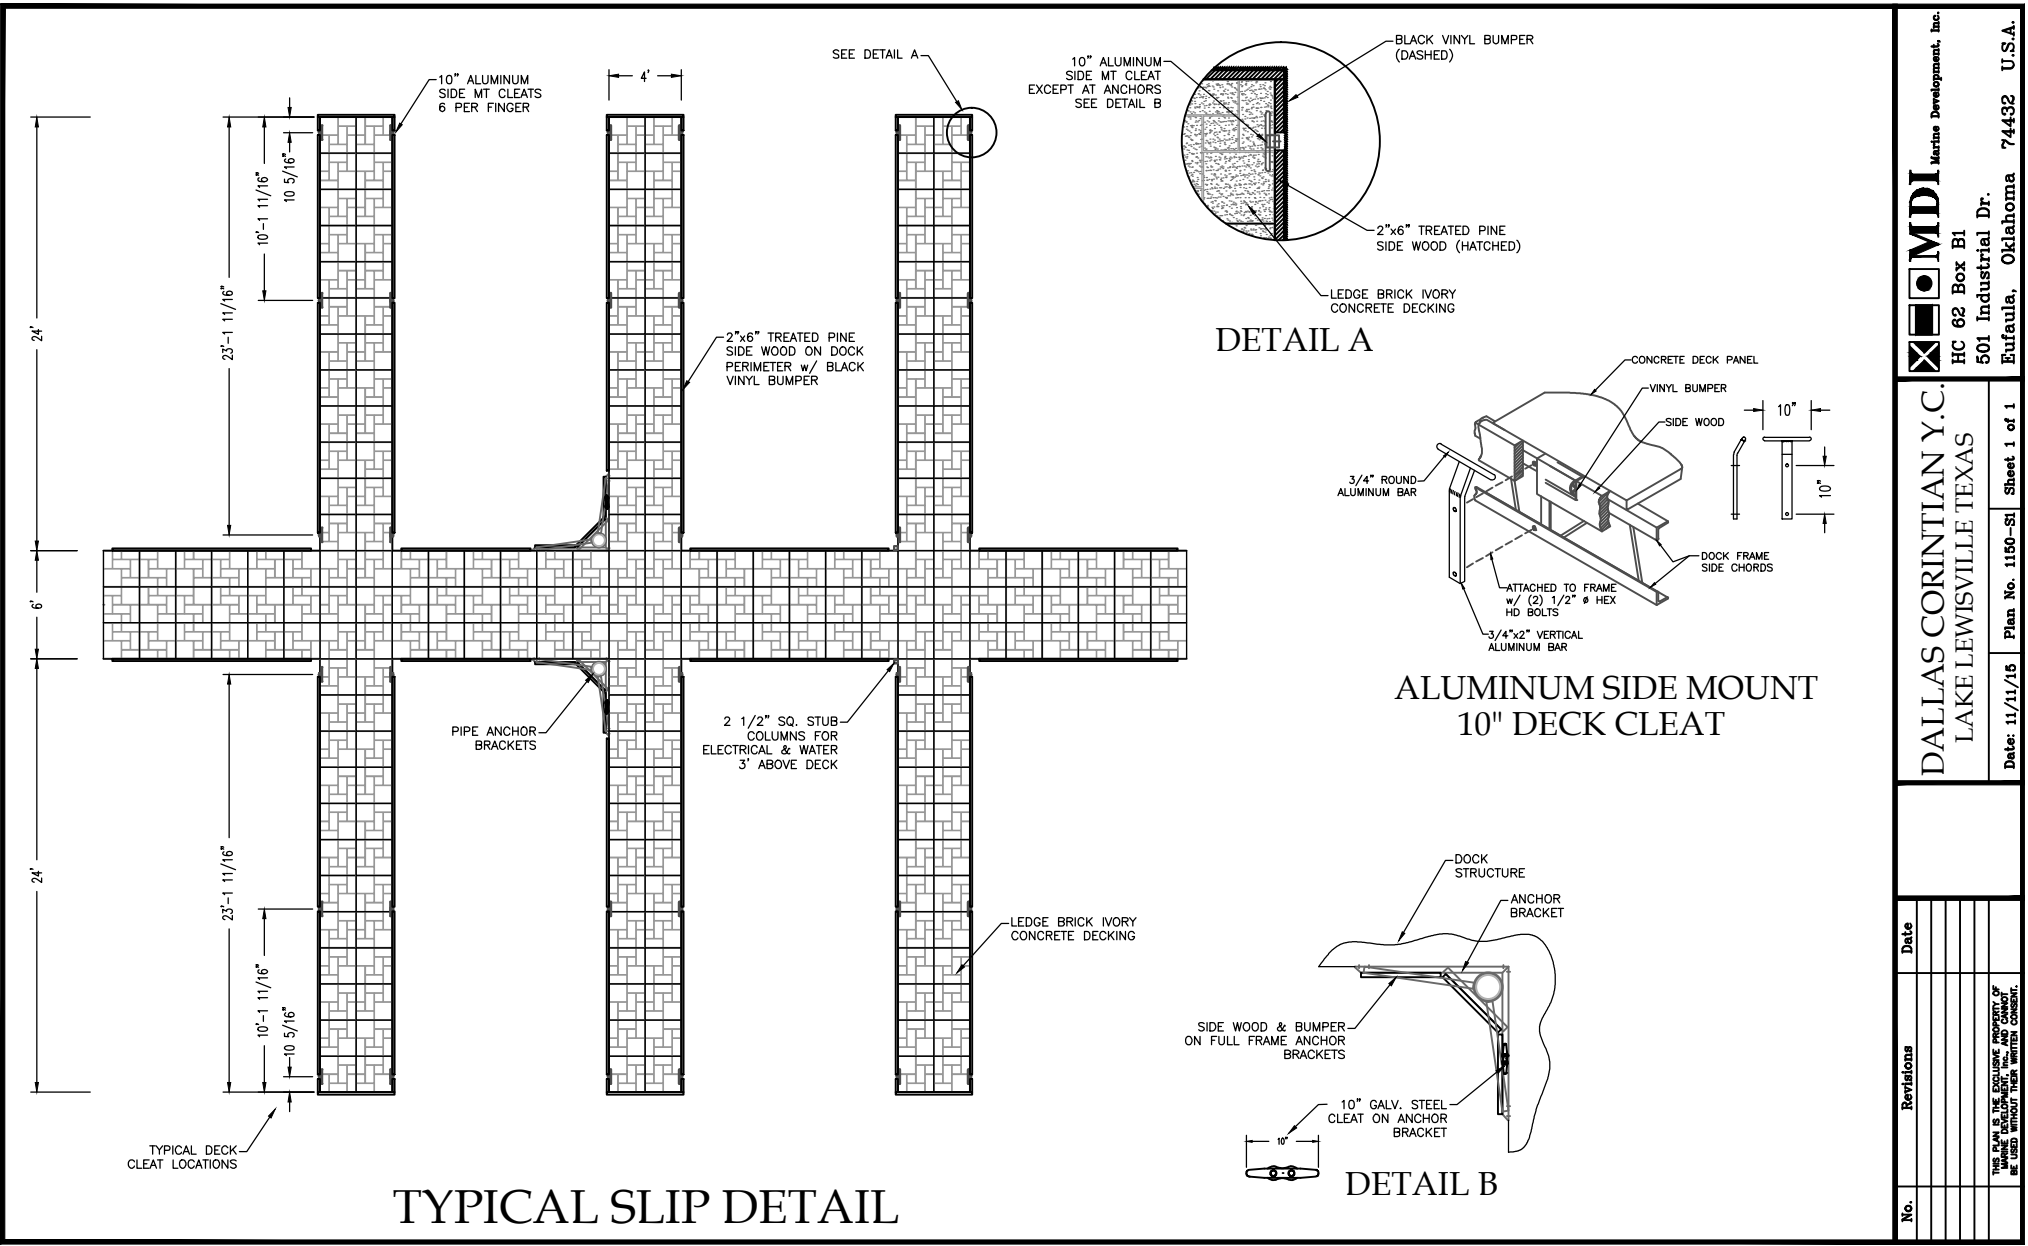



ANCHORAGE DETAIL

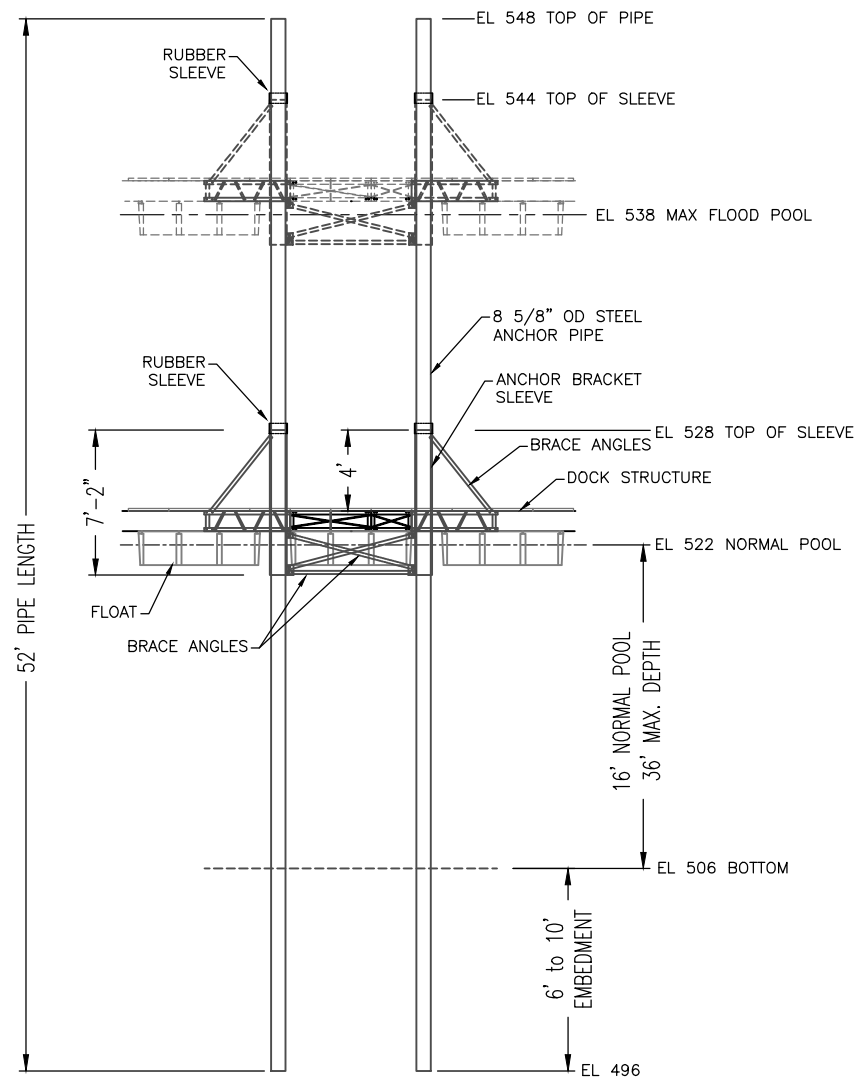

SECTION

[illegible]